



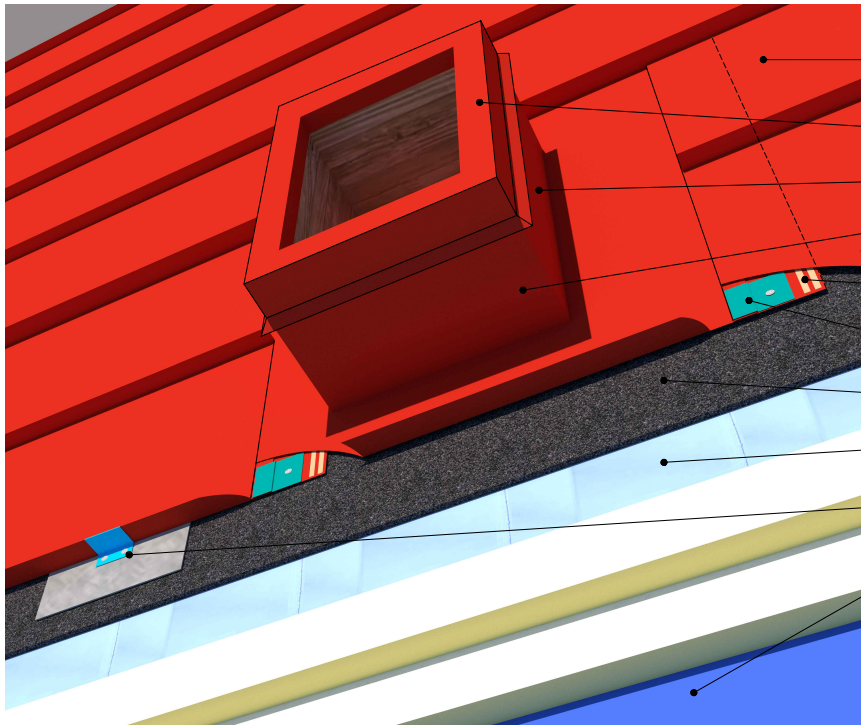

- 1. ARCHITECTURAL METAL ROOF PANEL
- 2. METAL COUNTER FLASHING
- 3. BACKPAN FLASHING
- 4. METAL CURB FLASHING
- 5. ACCEPTABLE CAULKING
- 6. SPACED CLEAT
- 7. DRAINAGE MAT
- 8. UNDERLAYMENT
- 9. METAL CLIP AND BEARING PLATE
- 10. AIR / VAPOUR BARRIER

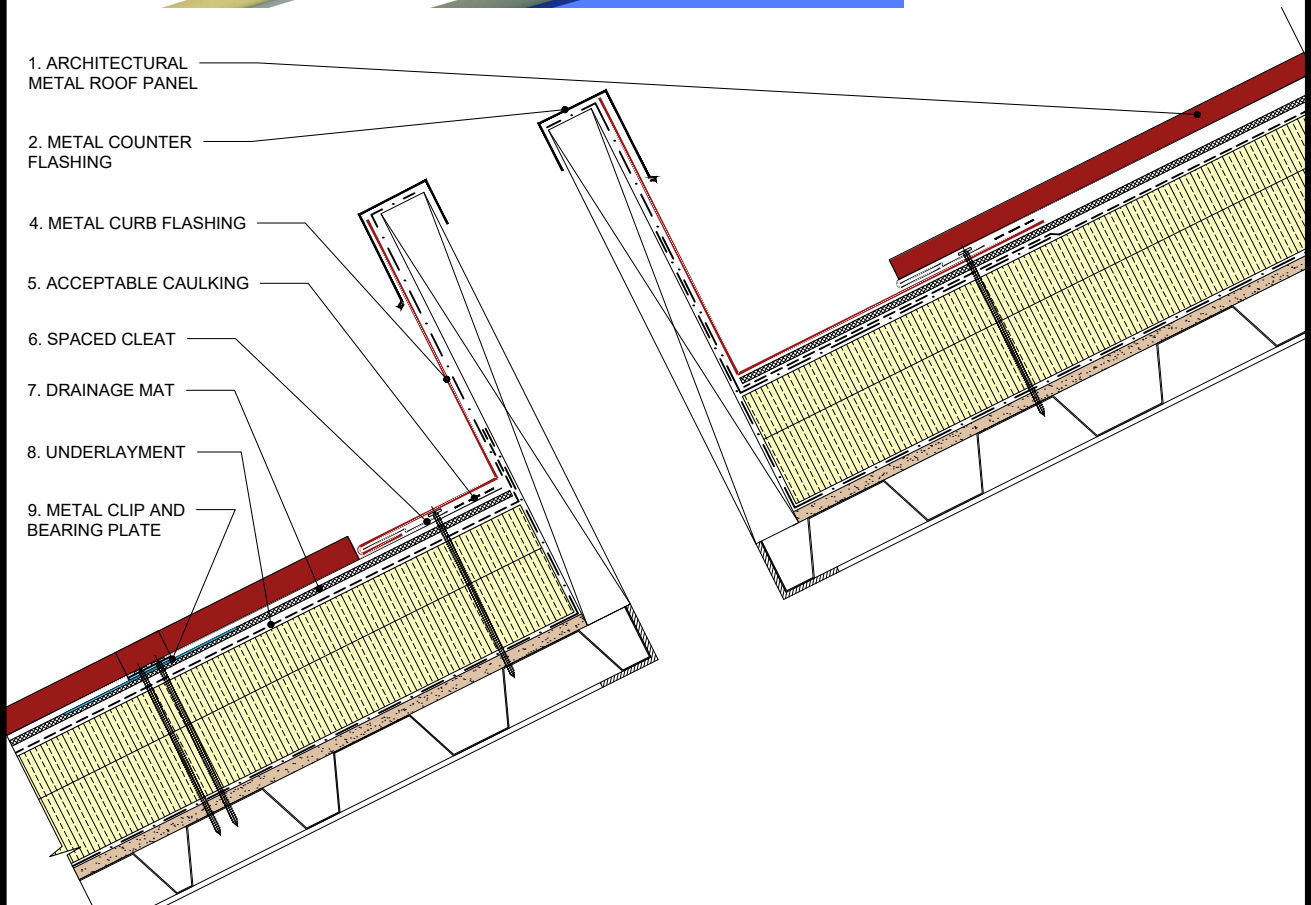

1. ARCHITECTURAL METAL ROOF PANEL

2. METAL COUNTER FLASHING

4. METAL CURB FLASHING

5. ACCEPTABLE CAULKING

6. SPACED CLEAT

7. DRAINAGE MAT

8. UNDERLAYMENT

9. METAL CLIP AND BEARING PLATE



ROOFING CONTRACTORS
ASSOCIATION OF
BRITISH COLUMBIA



GUARANTEED. BETTER.

○ DRAWINGS ARE ILLUSTRATIONS ONLY AND SHOULD BE USED BY THE COORDINATING PROFESSIONAL IN CONJUNCTION WITH THE OVERALL DESIGN OF THE PROJECT.
○ REFER TO THE ROOFSTAR GUARANTEE STANDARDS FOR MINIMUM DIMENSIONS OR OTHER REQUIREMENTS.
○ ALL DRAWINGS REMAIN THE PROPERTY OF RCABC - © 2018 RCABC

CURB, SPLIT PANEL
(< 900mm OR 36")

DWG No. 1 1/2"=1'-0"

Version
ASM 11.3

Date