
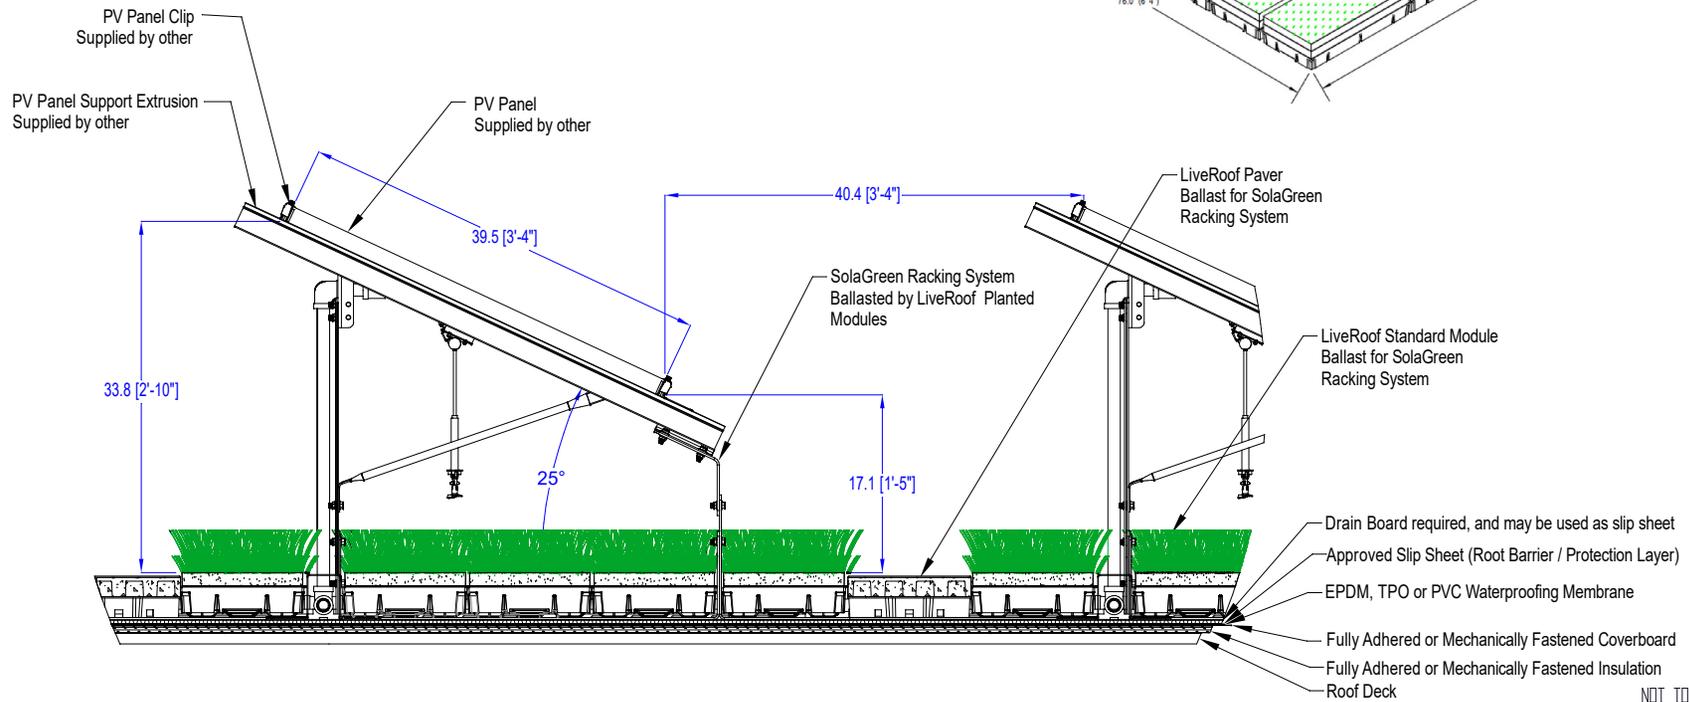


SolaGreen Ballasted Racking System

Note:

1. SolaGreen Racking System ballasted by LiveRoof planted module system.

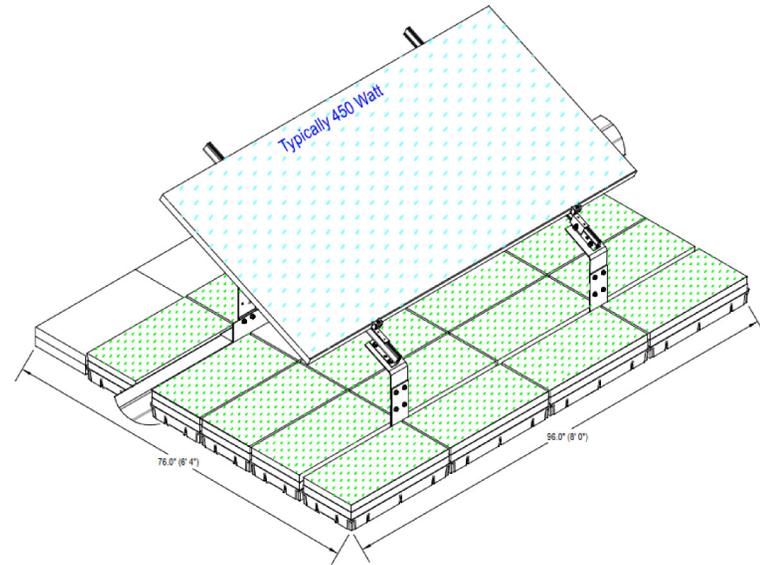

NOT TO SCALE

ILLUSTRATIONS ARE PROVIDED TO CONCEPTUALLY ASSIST PROFESSIONALS IN THE DESIGN AND INSTALLATION OF THE LIVEROOF SOLAGREEN® SOLAR/GREEN ROOF SYSTEM. LIVEROOF GLOBAL LLC DOES NOT ACCEPT RESPONSIBILITY FOR THE SUITABILITY OF THE SOLAGREEN® PRODUCT FOR ANY PARTICULAR APPLICATION. QUALIFIED ENGINEERING, ROOFING (WATERPROOFING AND INSTALLATION), PV SOLAR AND ARCHITECTURAL PROFESSIONALS SHOULD BE CONSULTED TO DETERMINE APPROPRIATE MATERIALS AND USAGE, INCLUDING BUT NOT LIMITED TO WATERPROOFING, ELECTRICAL, WIND UPLIFT, SAFETY AND CODE COMPLIANCE FOR ANY PARTICULAR APPLICATION.