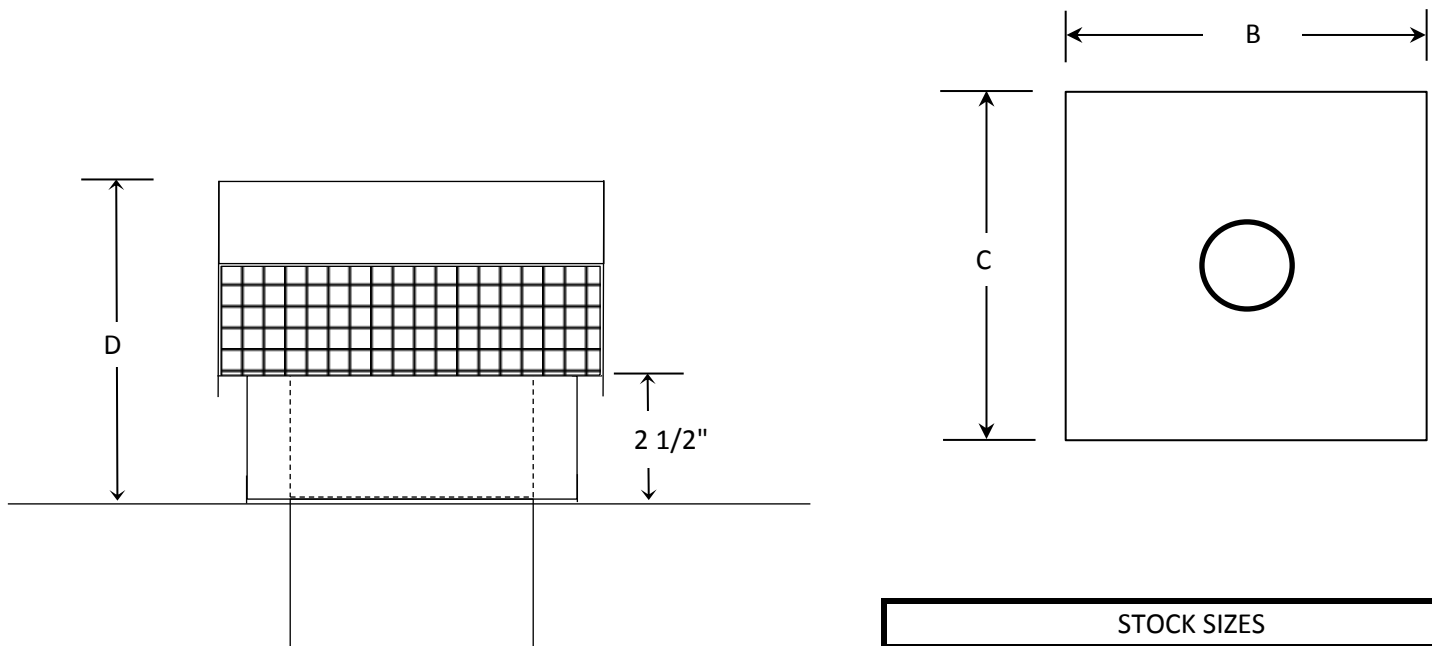
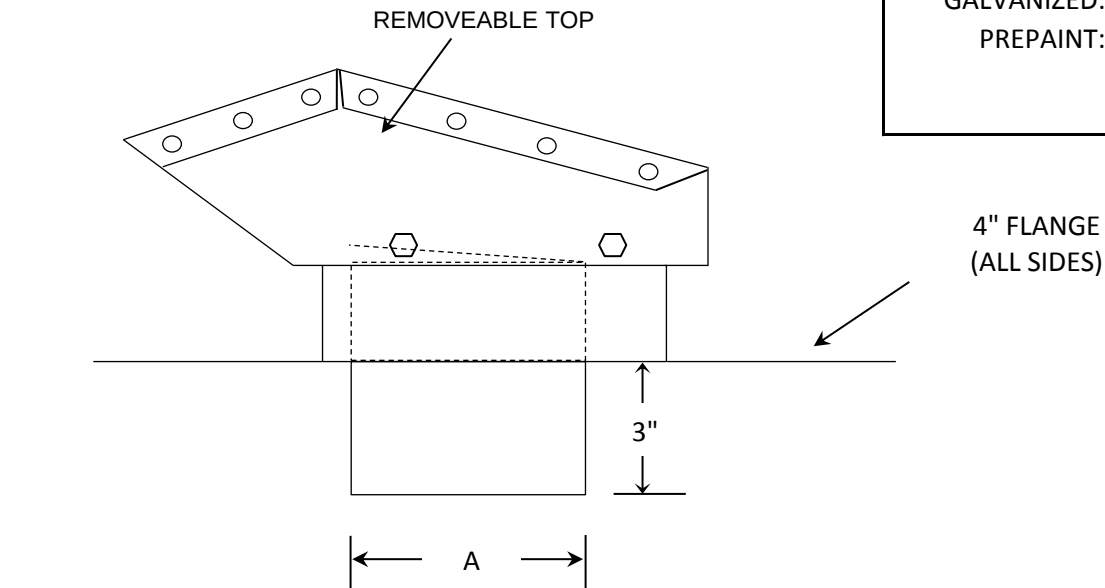


MATERIAL:

GALVANIZED: 26GA (G90) ASTM A653

PREPAINT: 26GA SMP ASTM A792

*FOR SLOPED ROOFS ONLY*

Comes with:

- ALUMINUM DAMPER
- 1/4" GALV BIRD SCREEN

STOCK SIZES

SIZE	A	B	C	D
4"	4"	14 1/2"	14 1/2"	6"
5"	5"	16"	16"	6 1/2"
6"	6"	16"	16"	6 1/2"
8"	8"	18"	18"	6 1/2"
10"	10"	20"	20"	6 1/2"

(BATH / DRYER / STOVE VENT)

**PRT VENT
REMOVABLE TOP**

SCALE: NOT TO SCALE

DRAWN BY:

DATE: JAN 20/2019

DRAWING #:

12021



8081 132nd STREET

SURREY, BC V3W 4N5

PH: 604-594-6001 FAX: 604-594-6602

precisionmetals.ca